
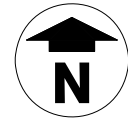


1 2 3 4 5 6 7 8

 

Levels Legend
 TOC - Top of Coping
 FFL - Finished Floor Slab Level
 GL - Gulley Level
 IL - Invert Level
 TOK - Top of Kerb
 TOW - Top of Wall

Coping Legend

- █ Safety Railings
- █ 30mm SHS
- █ 40mm SHS
- █ 50mm EA
- █ 50mm CHS
- █ 60mm CHS
- █ 50mm x 100mm RHS

Revision Notes
 Original Issue:

General Notes
 Figured dimensions only
 Do not scale
 Confirm any additional dimensions with Architect
 To be read in conjunction with Wheelscape Standard Specification
 Copyright of Wheelscape Ltd



Project:
 Sawtry Skatepark,
 Sawtry,
 Huntingdon,
 PE28 5GR

Title:
 Site Plan

Scale: 1:200 @ A3

Original Date:
 20/09/2017

Original Issue:
 20/09/2017

Drawn: RH **Checked:** MH

Drawing Number:
 1236/QuoDes/101

Status: Concept

A

B

C

D

E

F

A

B

C

D

E

F

Approximately 80m from houses

Grass Seeded Bund
See Drawing:
WCD/501 for details.

Proposed Bin Location - By Others

Proposed Bench Location - By Others

Proposed Bin Location - By Others

Proposed Outdoor Exercise
Equipment Location
- By Others

Proposed Bench Location
- By Others

Skatepark Signage -
Pure Signs Rail & Post System

Existing Litter Bin

Existing
Youth Shelter
Existing Tarmac Pad

14.08m

25.78m

1 2 3 4 5 6 7 8