

1

2

3

4

5

6

7

8

A

B

C

D

E

F

A


B

C

D

E

F

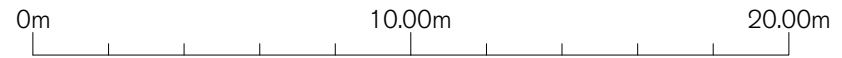

Levels Legend

- TOC - Top of Coping
- FFL - Finished Floor Slab Level
- GL - Gulley Level
- IL - Invert Level
- TOK - Top of Kerb
- TOW - Top of Wall

Coping Legend

- Safety Railings
- 30mm SHS
- 40mm SHS
- 50mm EA
- 50mm CHS
- 60mm CHS
- 50mm x 100mm RHS

Revision Notes
Original Issue:

General Notes
Figured dimensions only
Do not scale
Confirm any additional dimensions with Architect
To be read in conjunction with Wheelscape Standard Specification
Copyright of Wheelscape Ltd



Project:
Sawtry Skatepark,
Sawtry,
Huntington,
PE28 5GR

Title:
Site Plan
Scale: 1:200 @ A3

Original Date:
20/09/2017

Original Issue:
20/09/2017

Drawn: RH **Checked:** MH

Drawing Number:
1236/QuoDes/101

Status: Concept

